
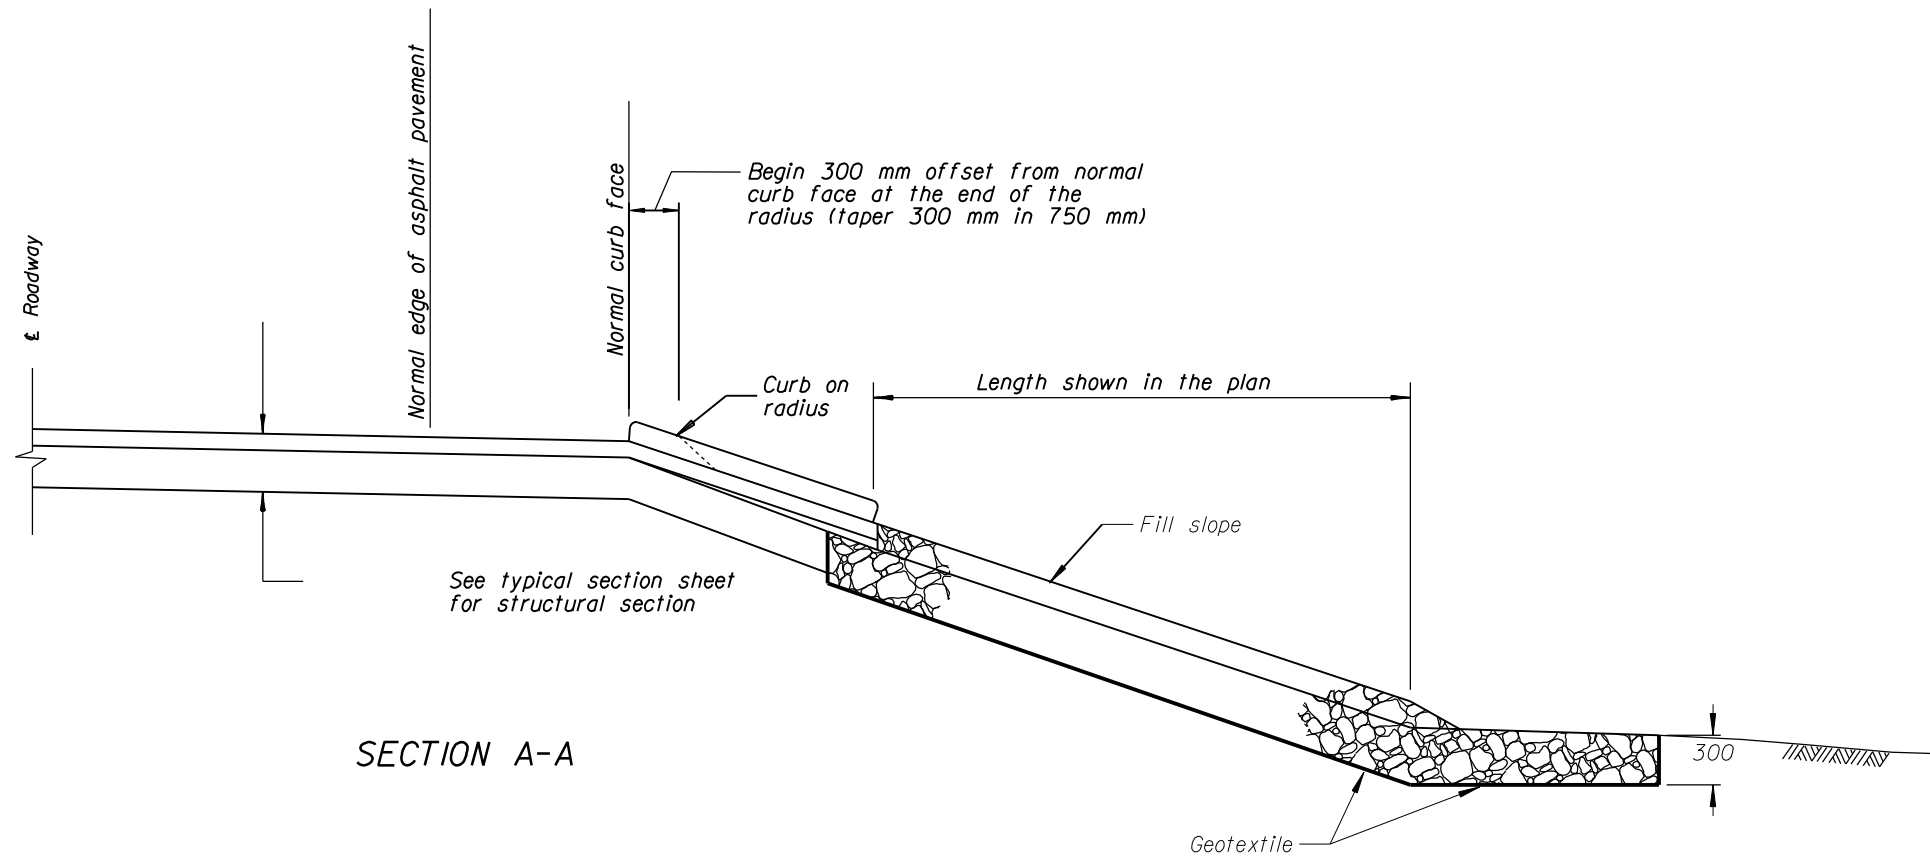
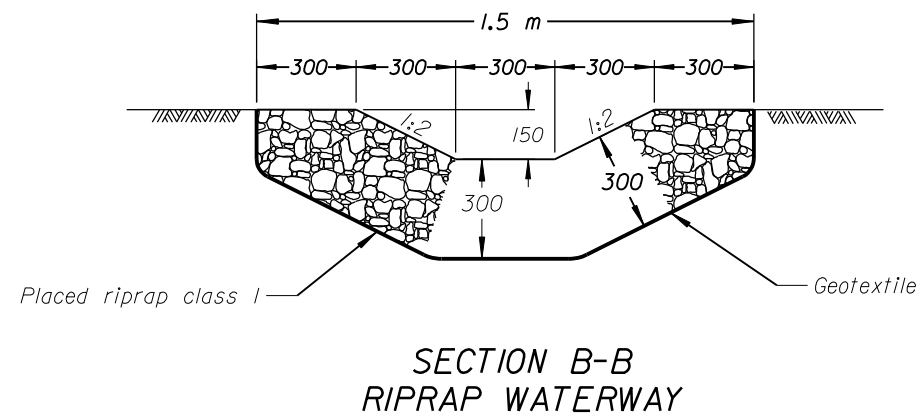


REG	STATE	PROJECT	SHEET NO.	TOTAL SHEETS

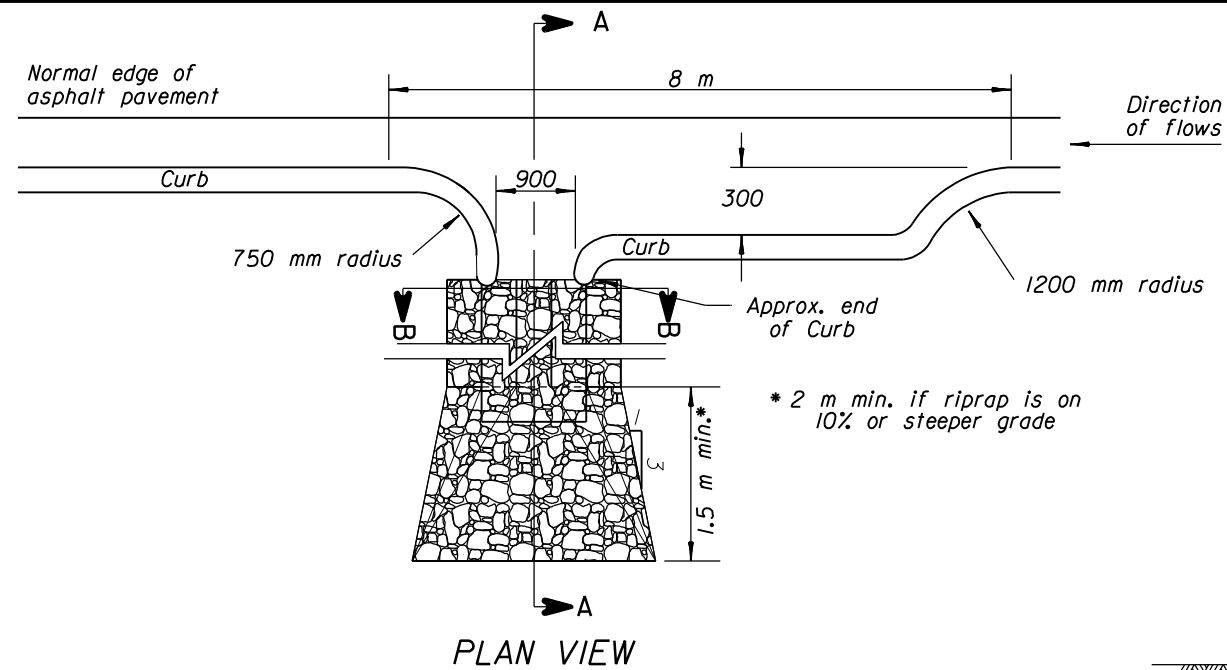

NOTE:

1. Excavation for placement of riprap waterway will not be measured for payment.
2. Material for geotextile shall conform to the requirements of subsection 714.01 (a), type IV-C.
3. Dimensions not labeled are in millimeters.

U.S. DEPARTMENT OF TRANSPORTATION FEDERAL HIGHWAY ADMINISTRATION CENTRAL FEDERAL LANDS HIGHWAY DIVISION	
METRIC DETAIL	
RIPRAP WATERWAY IN CURB CUT	
DETAIL APPROVED FOR USE 07/2004	DETAIL
REVISED:	CM608-52